

WIRELESS RESOURCES

502 S College, Suite 309, Tempe, Arizona 85281

OWNERS NOTIFICATION LETTER

September 5, 2014

Subject: **Proposed Verizon Wireless Communications Site**
Site Name: ABQ-Heritage Hills
Facility Address: 7105 Ventura St NE, Albuquerque, NM 87111
Project Type: Verizon New Build
Legal/Physical Description of Property: Within Tract A, Heritage Hills Unit 2,
Located within Heritage Hills Park between Ventura St NE and Valley Forge
Road NE. Zone Map E-20.

Dear Property Owner/Neighborhood Association/Home Owners Association:

This letter is being sent to you as notice that Verizon Wireless (VZW) will be submitting application to the City of Albuquerque Planning Department for (Cell Site – PNM Colocation Submittal) at the address and location referenced above. Verizon is seeking approval of a Site Development Plan to allow a communications facility on an existing PNM power pole at this location. A copy of the proposed project site plan has been attached for your reference.

Please do not hesitate to contact us in regard to any questions or comments you may have in regard to this proposed Verizon Wireless project.

Thank you,

Randy Pridgeon
Site Development
Wireless Resources, Inc. Agent for Verizon Wireless
502 S College
Tempe, AZ 85282
808-896-8220 cell
randy.pridgeon@wirelessresources.com

DESIGNED FOR:

verizon wireless

4821 EUBANK NE
ALBUQUERQUE, NEW MEXICO 87111

THESE DRAWINGS AND SURVEYS ARE COPYRIGHT
PROTECTED AND THE SOLE PROPERTY OF TOMERKOM
TECHNOLOGIES, LLC AND PRODUCED FOR THE USE
OF THE CLIENT. ANY REUSE OF THESE DRAWINGS OR
THE INFORMATION CONTAINED WITHIN SAID
DOCUMENTS IS PROHIBITED WITHOUT THE WRITTEN
CONSENT OF TOMERKOM TECHNOLOGIES, LLC.



REV	DESCRIPTION	DATE	BY	CHK
0	FOR INFORMATION ONLY	09/03/14	BLM	

INFORMATION


PROJECT NAME:
**ABQ HERITAGE HILLS
EXISTING 66'-9" PNM POWER POLE
RAW LAND COMMUNICATION SITE**

PROJECT ADDRESS:
**7105 VENTURA ST. NE
ALBUQUERQUE, NM 87111
BERNALILLO COUNTY**

SHEET TITLE:
SITE PLAN

DATE:
9/3/2014 1:30 PM

SHEET NUMBER:
Z1

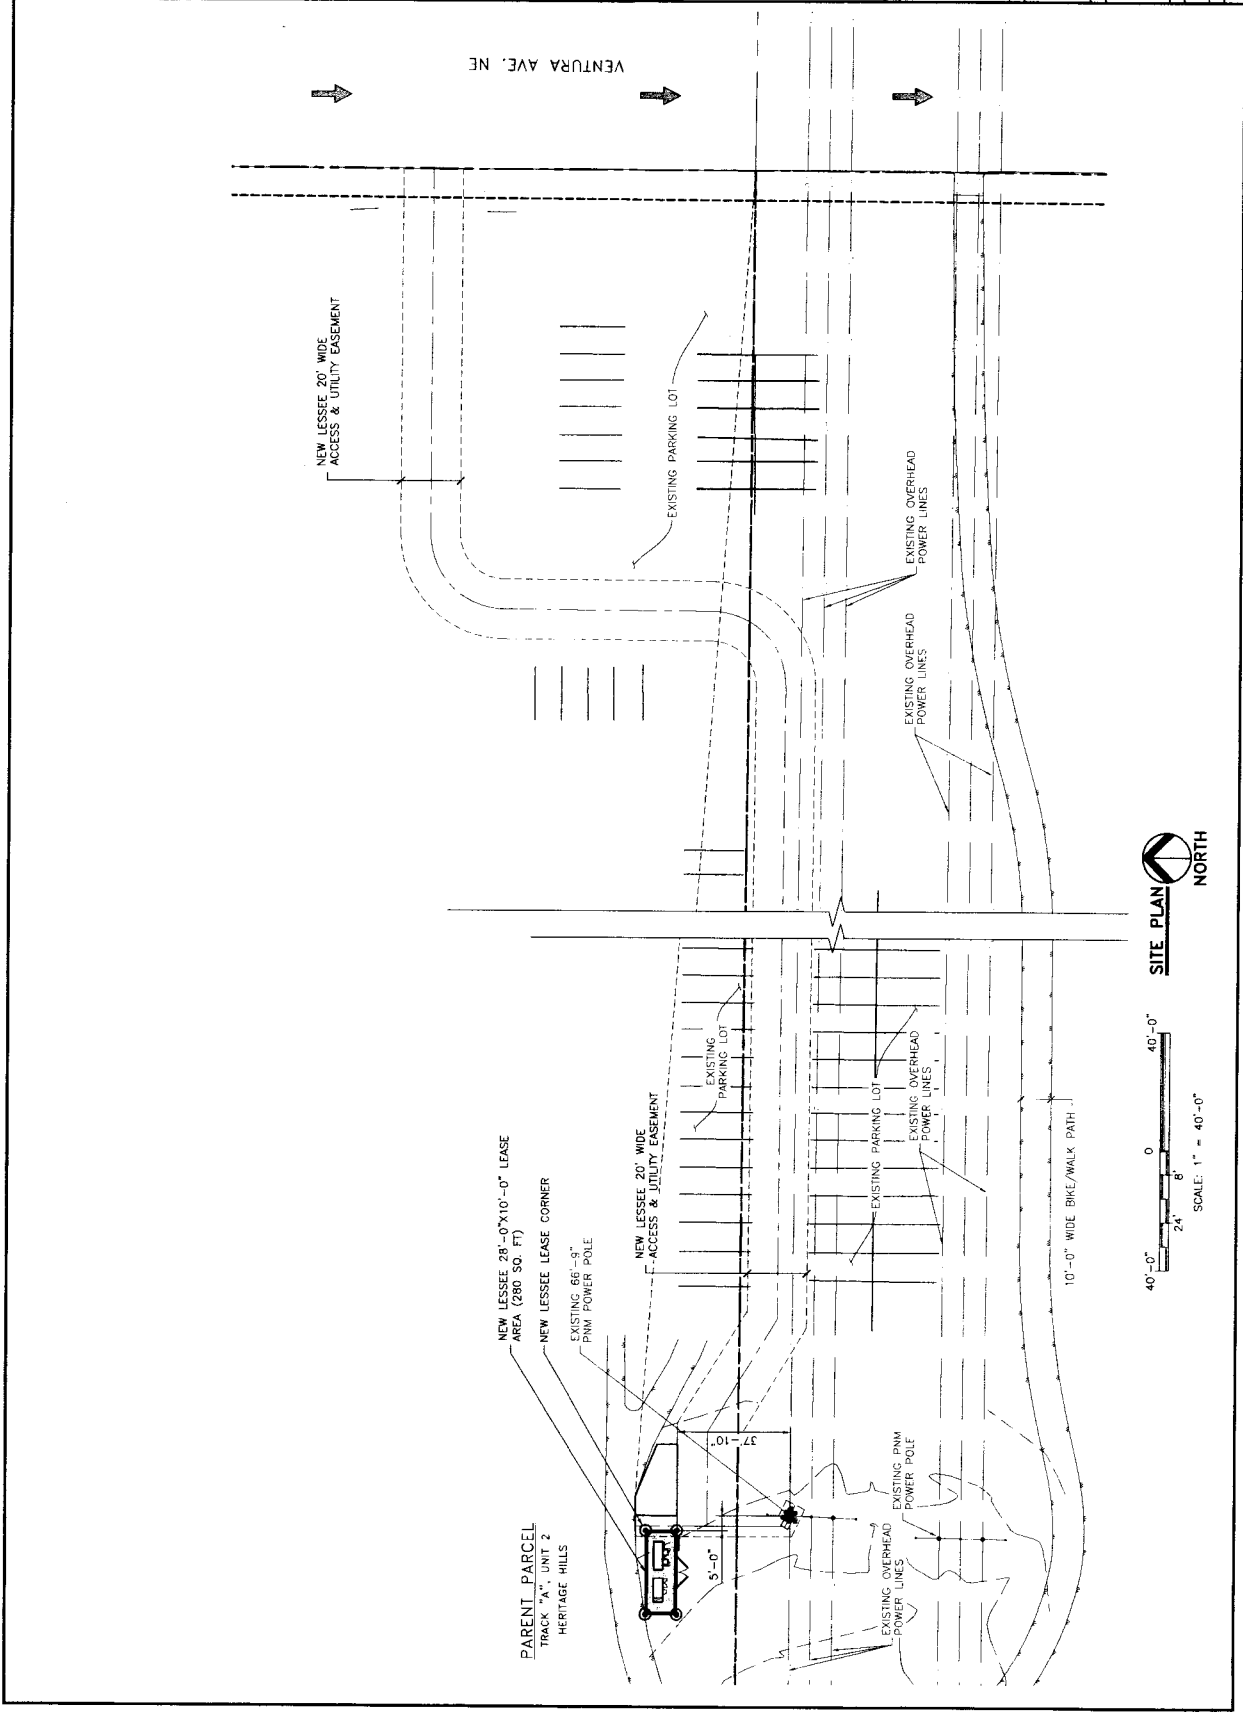

SITE PLAN
NORTH

